


(Excludes parking lots)

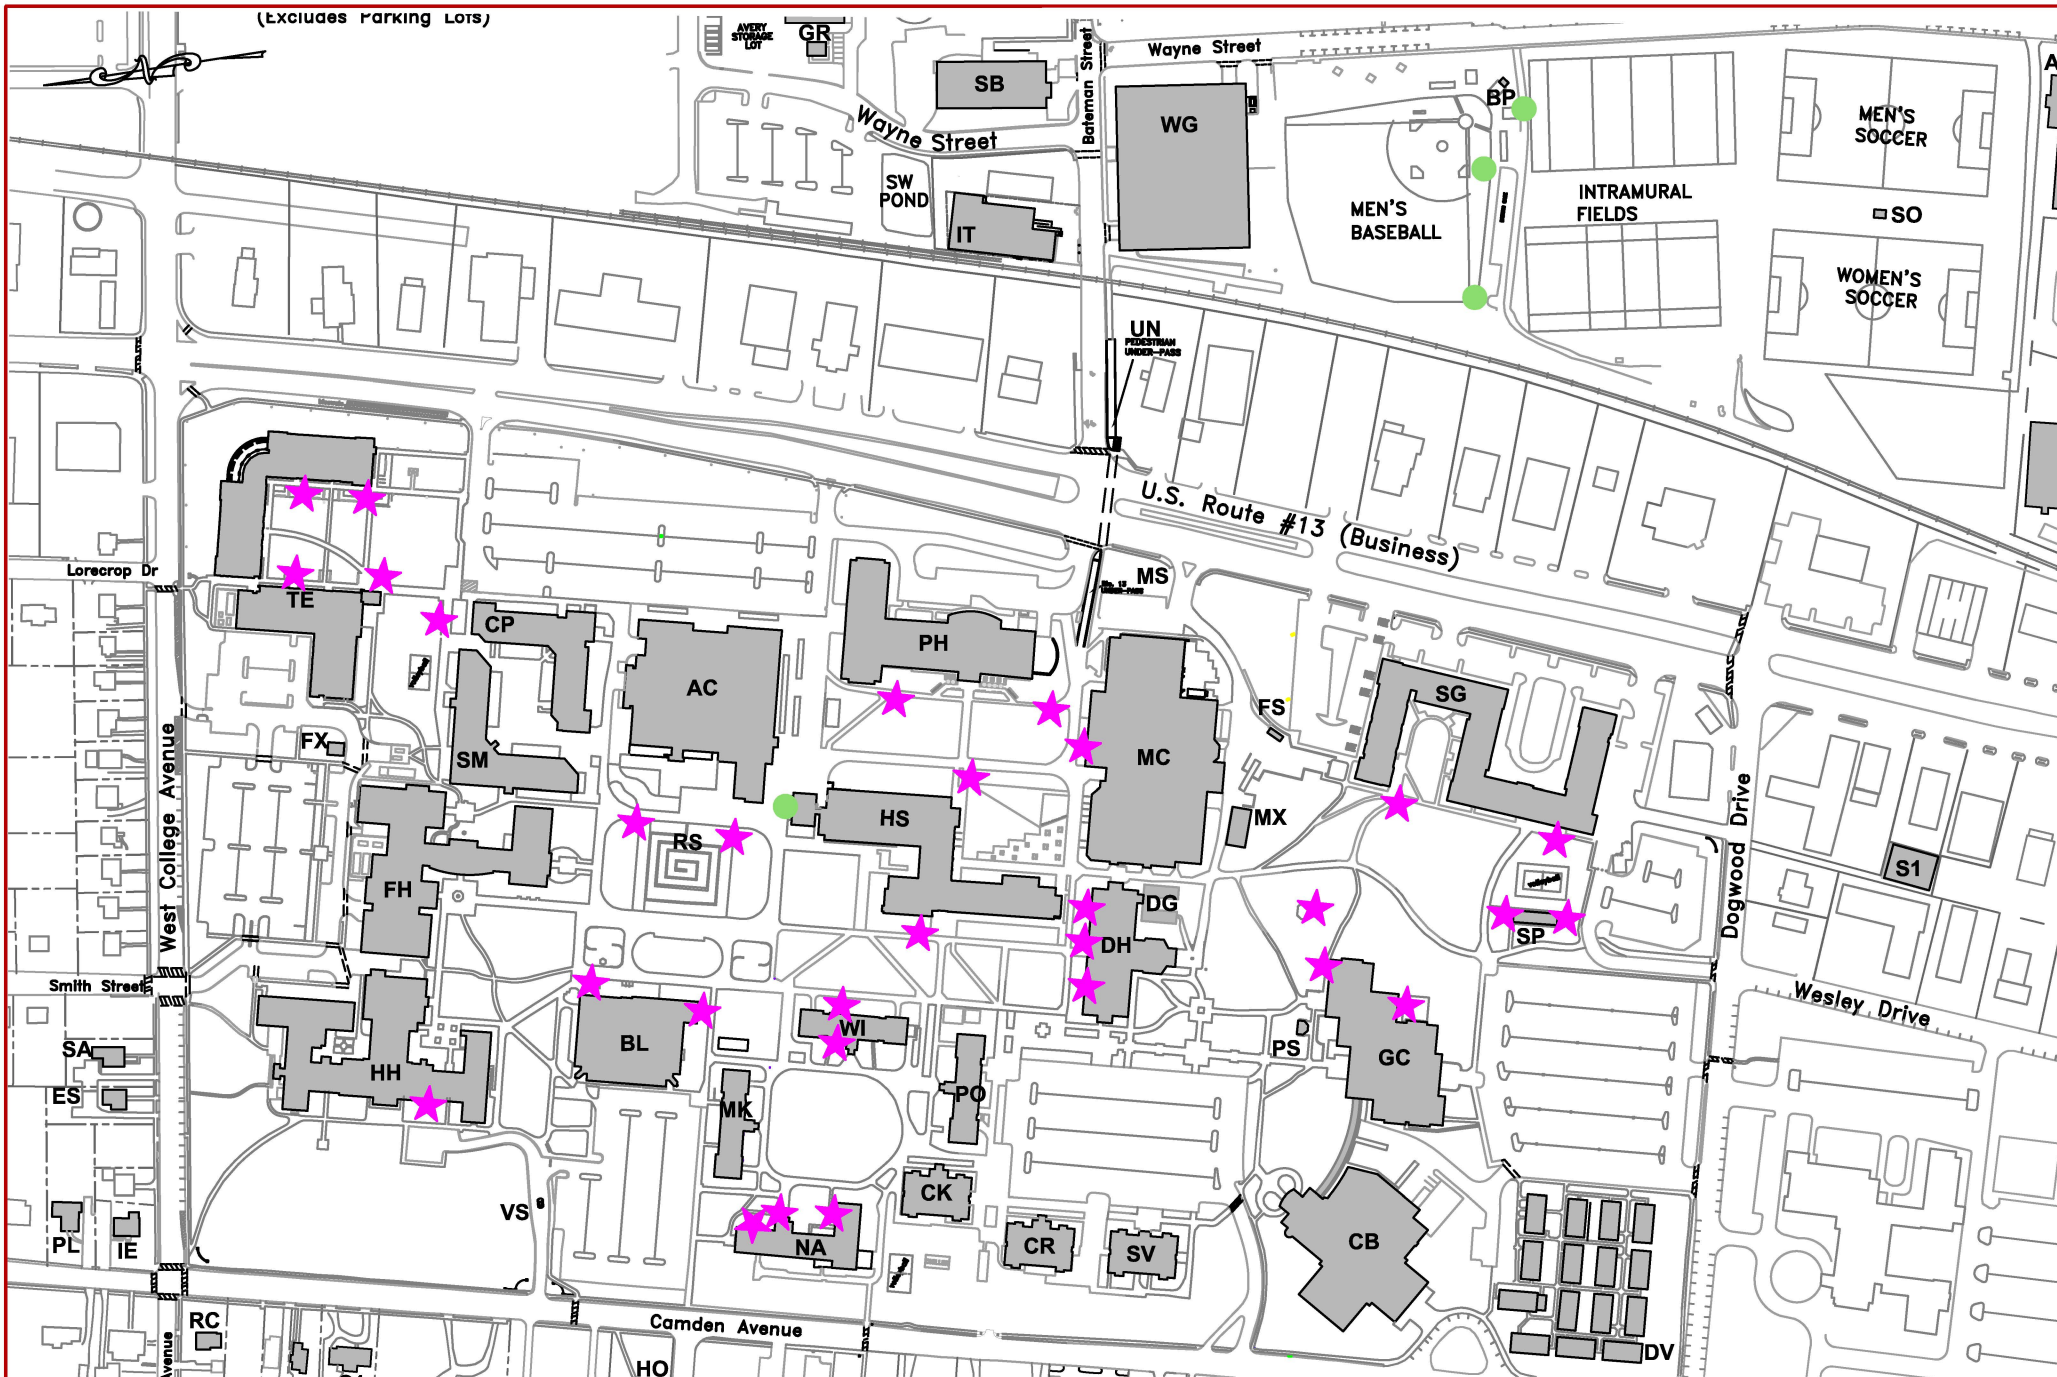

SALISBURY UNIVERSITY
FACILITIES PLANNING & CAPITAL PROJECTS
ARCHITECTURAL AND ENGINEERING SERVICES
1101 CAMDEN AVENUE
SALISBURY, MARYLAND 21801
410 - 543 - 6215

DETAIL 5.1-P
CAMPUS ELECTRICAL
120 volt EXTERIOR SOURCES

★ = 120 volt Electrical Source (Exterior)

● = 120 volt Electrical Source (Exterior) Require Work Order to access and use

DATE
03/24/17
SCALE: NTS
DRAWING NAME:
U-5.1-P